



The step shown is for representation only. See step manufacturer specs. for dimensions and appearance.

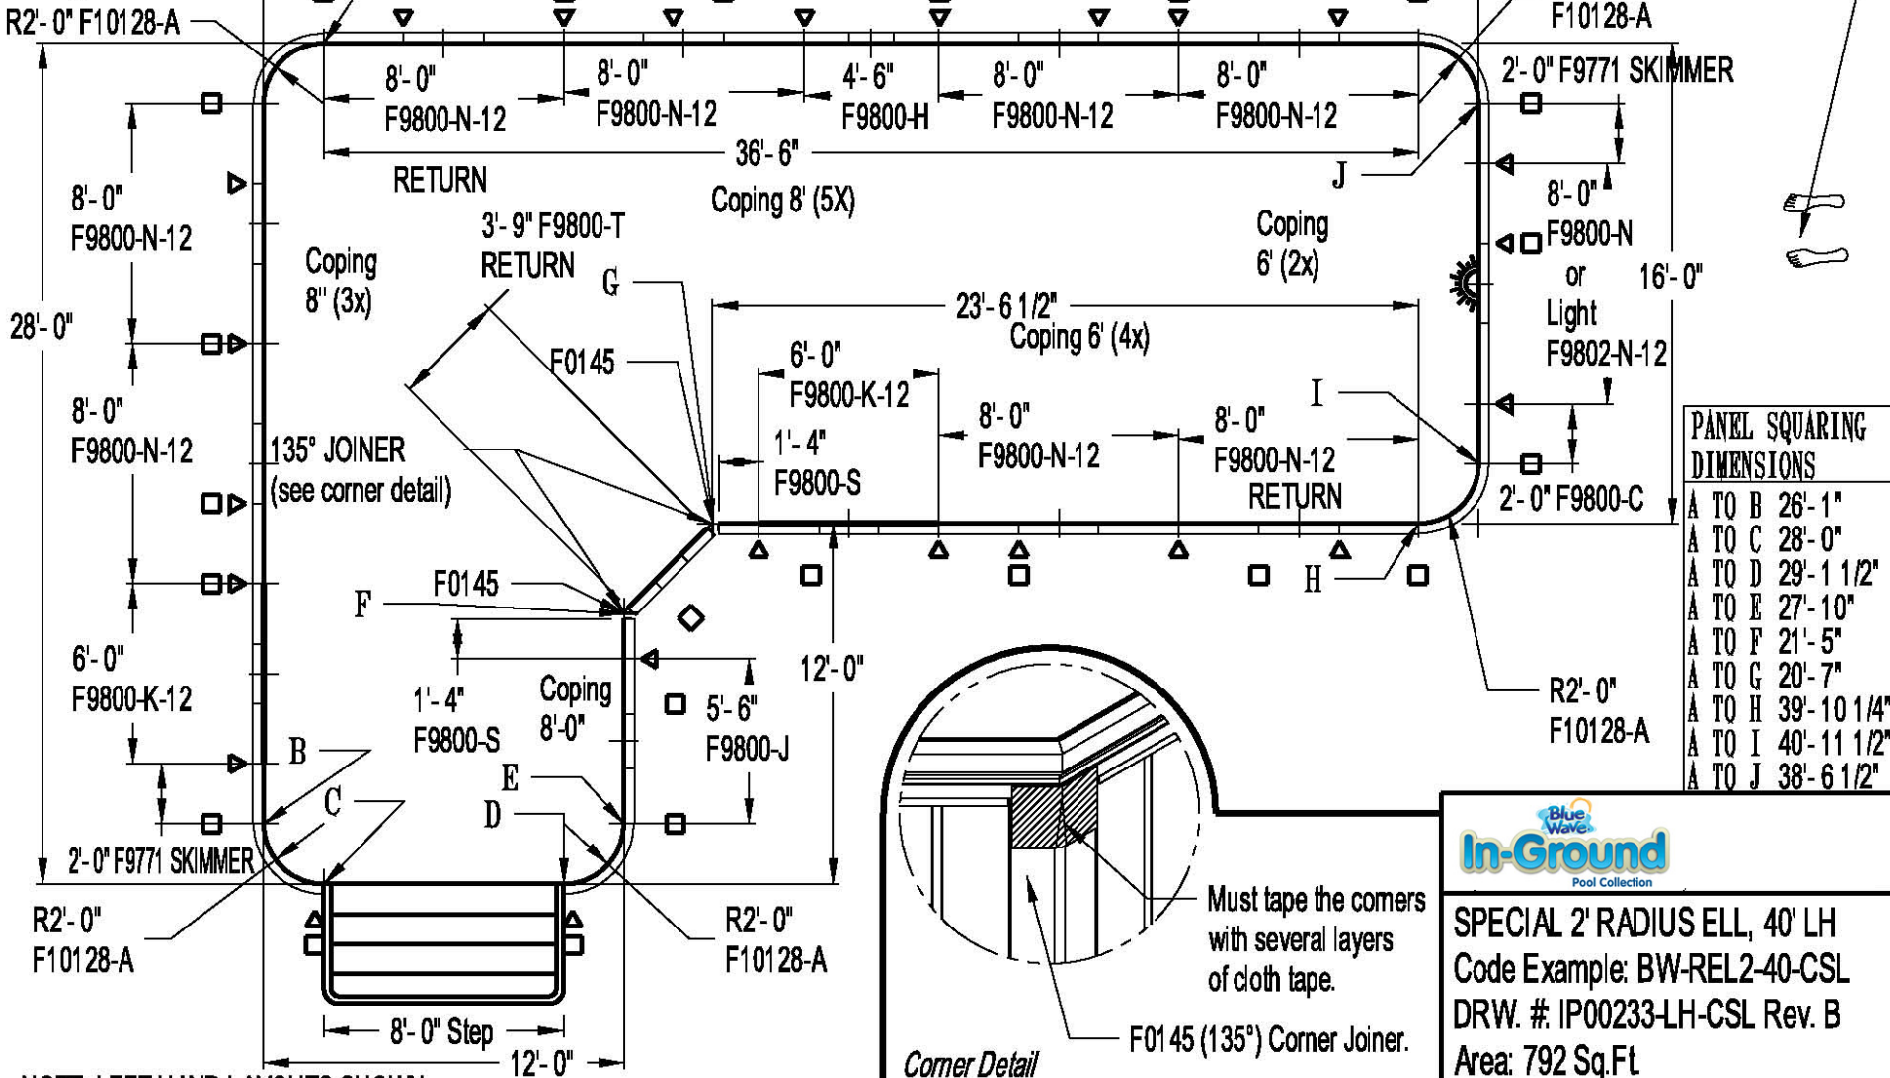

Stand here for a left hand pool.

PANEL SQUARING DIMENSIONS	
A TO B	26'-1"
A TO C	28'-0"
A TO D	29'-1 1/2"
A TO E	27'-10"
A TO F	21'-5"
A TO G	20'-7"
A TO H	39'-10 1/4"
A TO I	40'-11 1/2"
A TO J	38'-6 1/2"

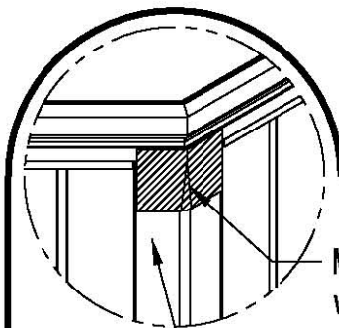

Corner Detail

Must tape the comers with several layers of cloth tape.
F0145 (135°) Corner Joiner.

NOTE: LEFT HAND LAYOUTS SHOWN.
PANELS FOR THE RIGHT HAND ARE THE SAME.

- 1) THE RETURNS PN'S ARE...
- RETURN-F9800-N (2X)
- RETURN-F9800-T (1X)

△ "A" Frames	(24)
□ Concrete Kit	() X3143

Important: This drawing does not have enough information for excavating the pool location or making the liner.
Approx. concrete needed for footing only = 5.75 Yds.

In-Ground
Pool Collection

SPECIAL 2' RADIUS ELL, 40' LH
 Code Example: BW-REL2-40-CSL
 DRW. # IP00233-LH-CSL Rev. B
 Area: 792 Sq.Ft
 Gallons: See Hole Drawing
 Perimeter: 130.8'
 TITLE: Panels (Step Option 1)
 Scale: 5/32" = 1'

